


1.98 m      7.00 m      1.59 m

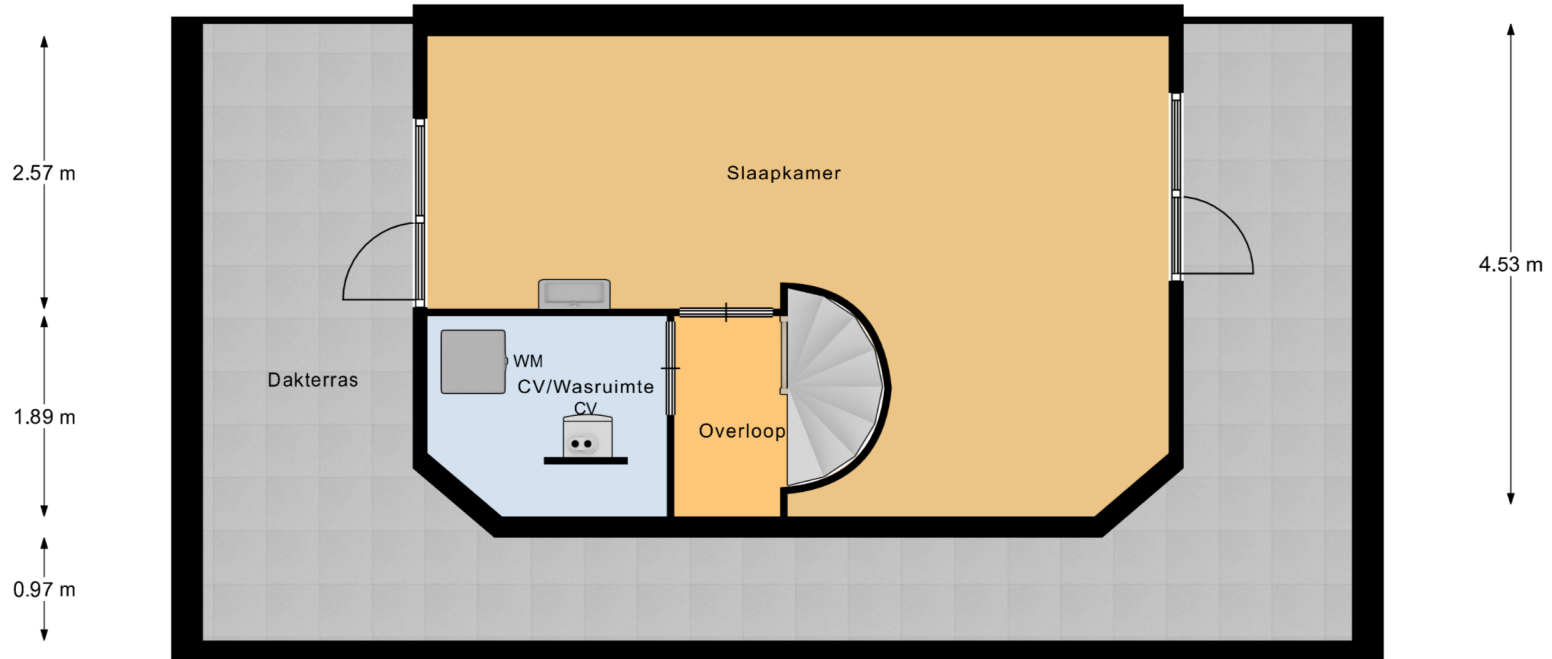

10.84 m

Tweede Verdieping